



Customer Name: THE OTSEGO PLAN
 Lot Number:
 Street Name: , ,
 Total Building SqFt: 1703.3



DeWitt Lumber Co.
 725 Spring St.
 Blanchard
 MI 49310
 PHONE: 9895612100
 FAX: 9895615002
 MOBILE:
 blueprints@dewittlumber.com

SCALE: 1/4" = 1'-0"
 DRAWN BY: Lonnie Hegen
 DATE: 10/26/2020

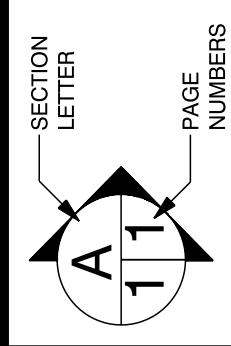

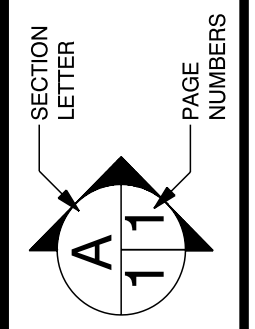


SCALE: 1/4" = 1'-0"
 DRAWN BY: Lonnie Hegen
 DATE: 10/26/2020


DeWitt Lumber Co.
 725 Spring St.
 Blanchard MI 49310
 PHONE: 9895612100
 FAX: 9895615002
 MOBILE: blueprints@dewitlumber.com




Customer Name: THE OTSEGO PLAN
 Lot Number:
 Street Name:
 Total Building SqFt: 1703.3

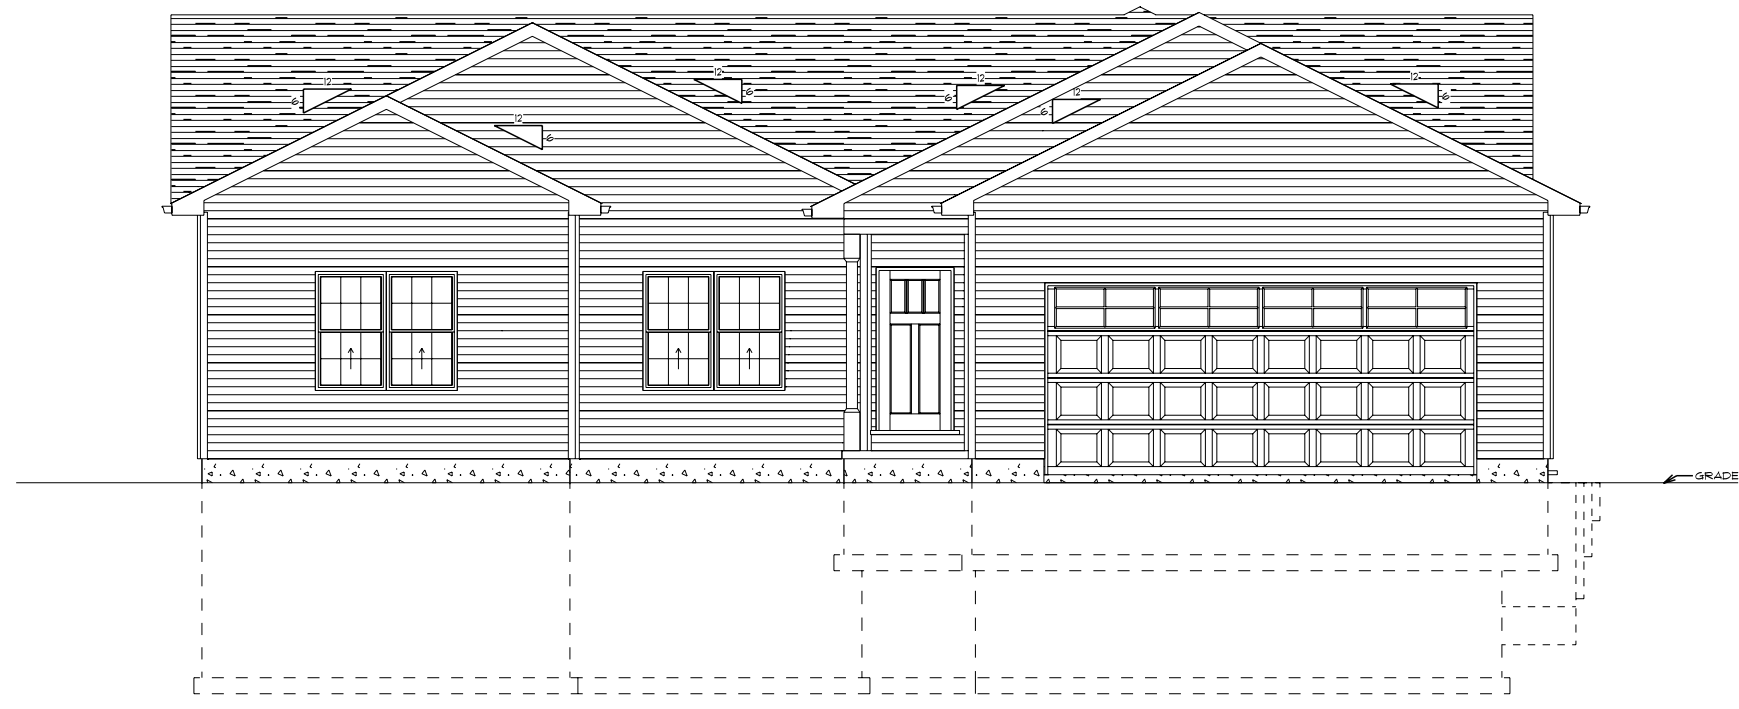


FRONT ELEVATION

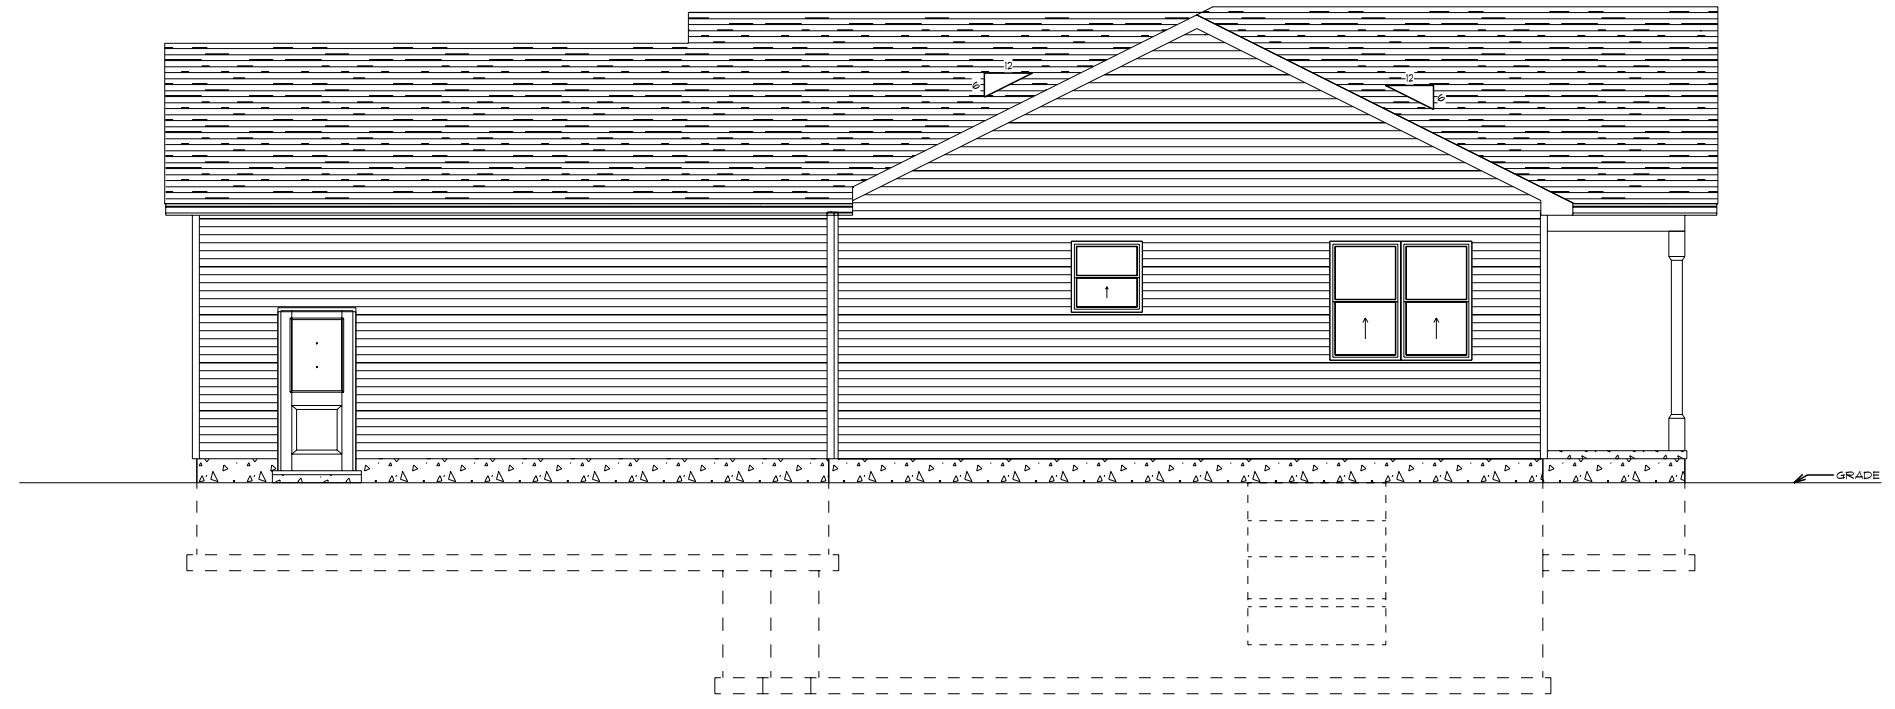

RIGHT ELEVATION

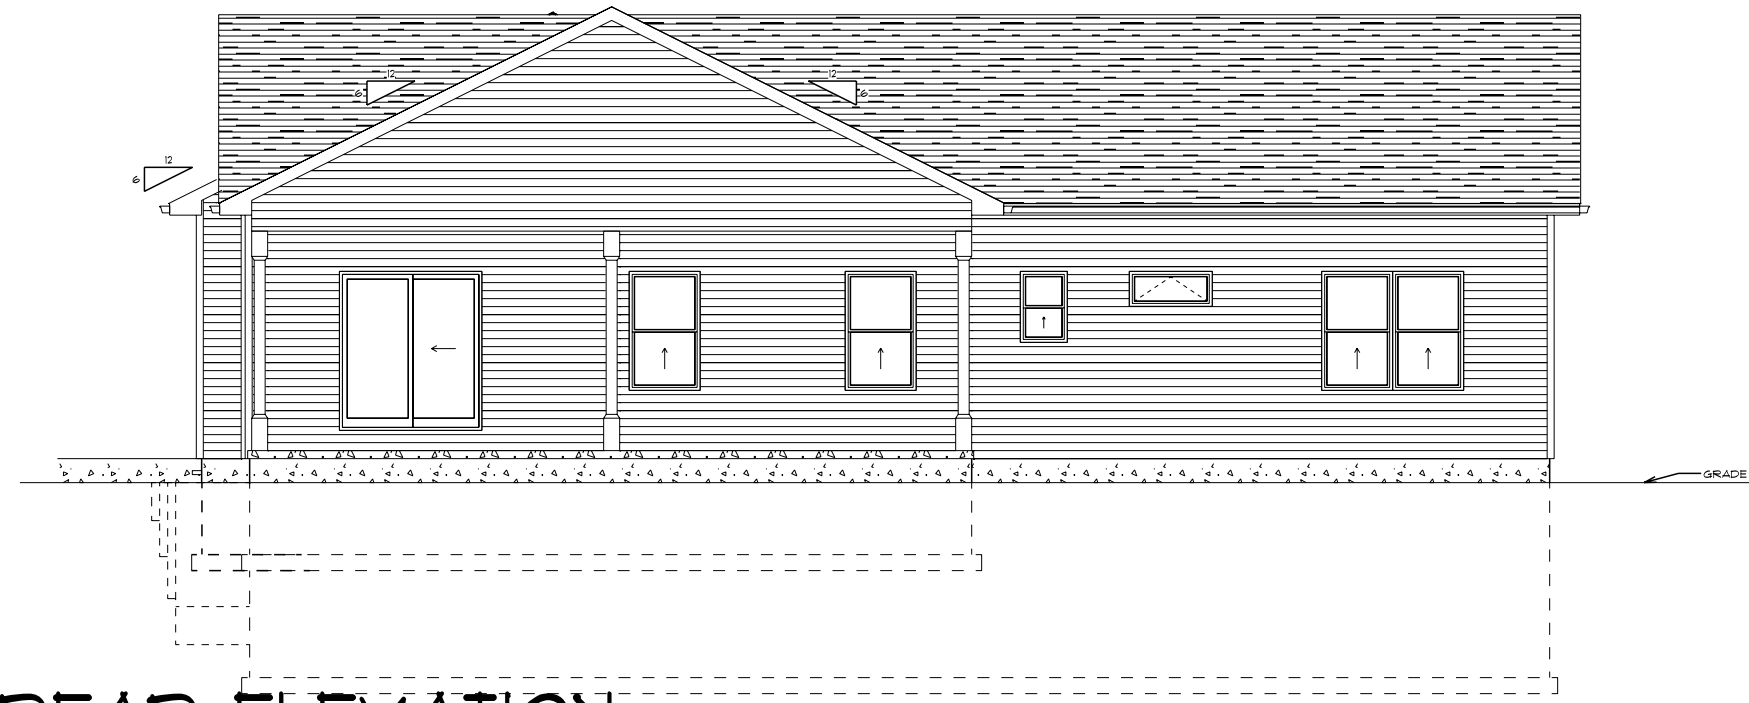

REAR ELEVATION

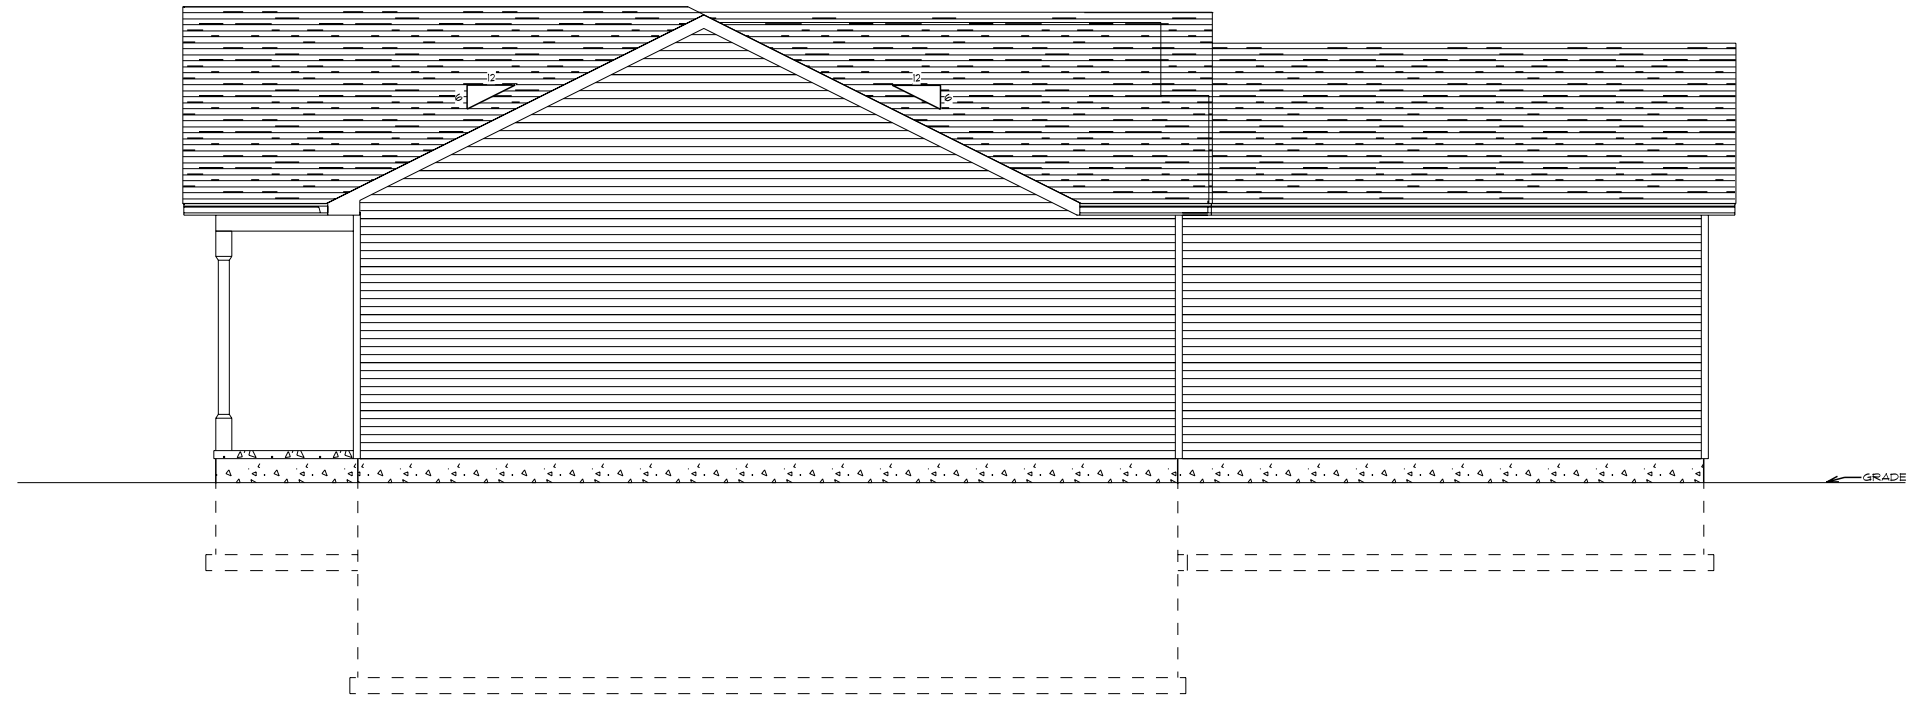

LEFT ELEVATION