




Top of Plate  
8'-1 1/8"  
Top of Subfloor  
Top of Plate  
8'-1 1/8"  
Top of Subfloor



Top of Plate  
8'-1 1/8"  
Top of Subfloor  
Top of Plate  
8'-1 1/8"  
Top of Subfloor


GREAT LAKES HOMES  
BERRYHILL  
3 BED 2.5 BATH

These general drawings are not produced by an Architect or Engineering firm. Before construction customer should consult a contractor or an architect to determine if these drawings need to be changed to satisfy: 1.) state or local building codes/regulations; 2.) the projects structural requirements; or 3.) existing conditions specific to the site. THE DESIGNER assumes no responsibility for claims or damages arising from errors, omissions, deficiencies or defects of the drawings.

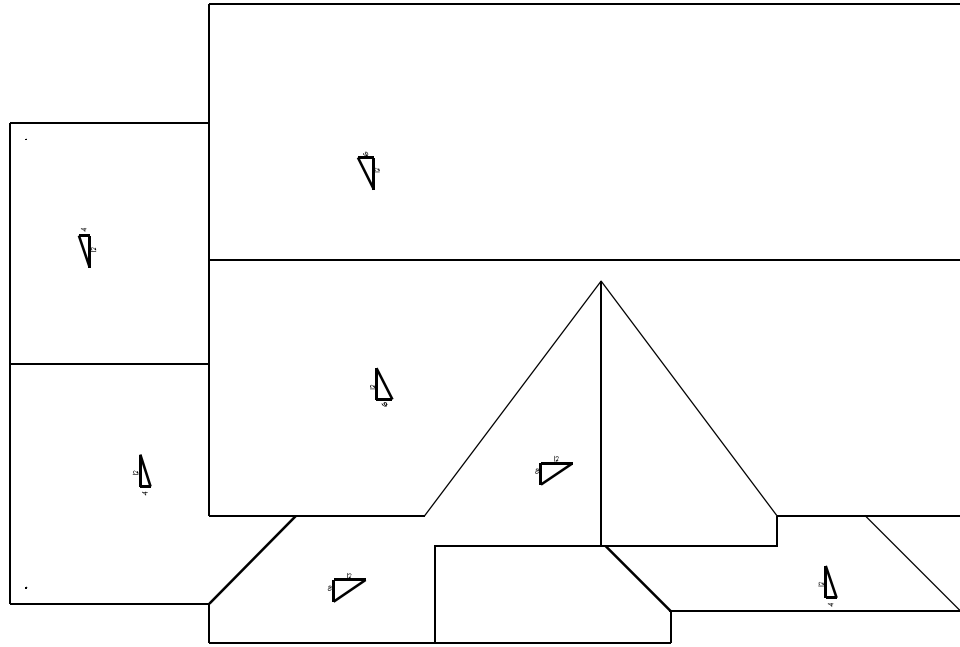

**GREAT LAKES HOMES**  
**BERRYHILL**  
**3 BED 2.5 BATH**

These general drawings are not produced by an Architect or Engineering firm. Before construction customer should consult a contractor or an architect to determine if these drawings need to be changed to satisfy: 1.) state or local building codes/regulations; 2.) the projects structural requirements; or 3.) existing conditions specific to the site. THE DESIGNER assumes no responsibility for claims or damages arising from errors, omissions, deficiencies or defects of the drawings.

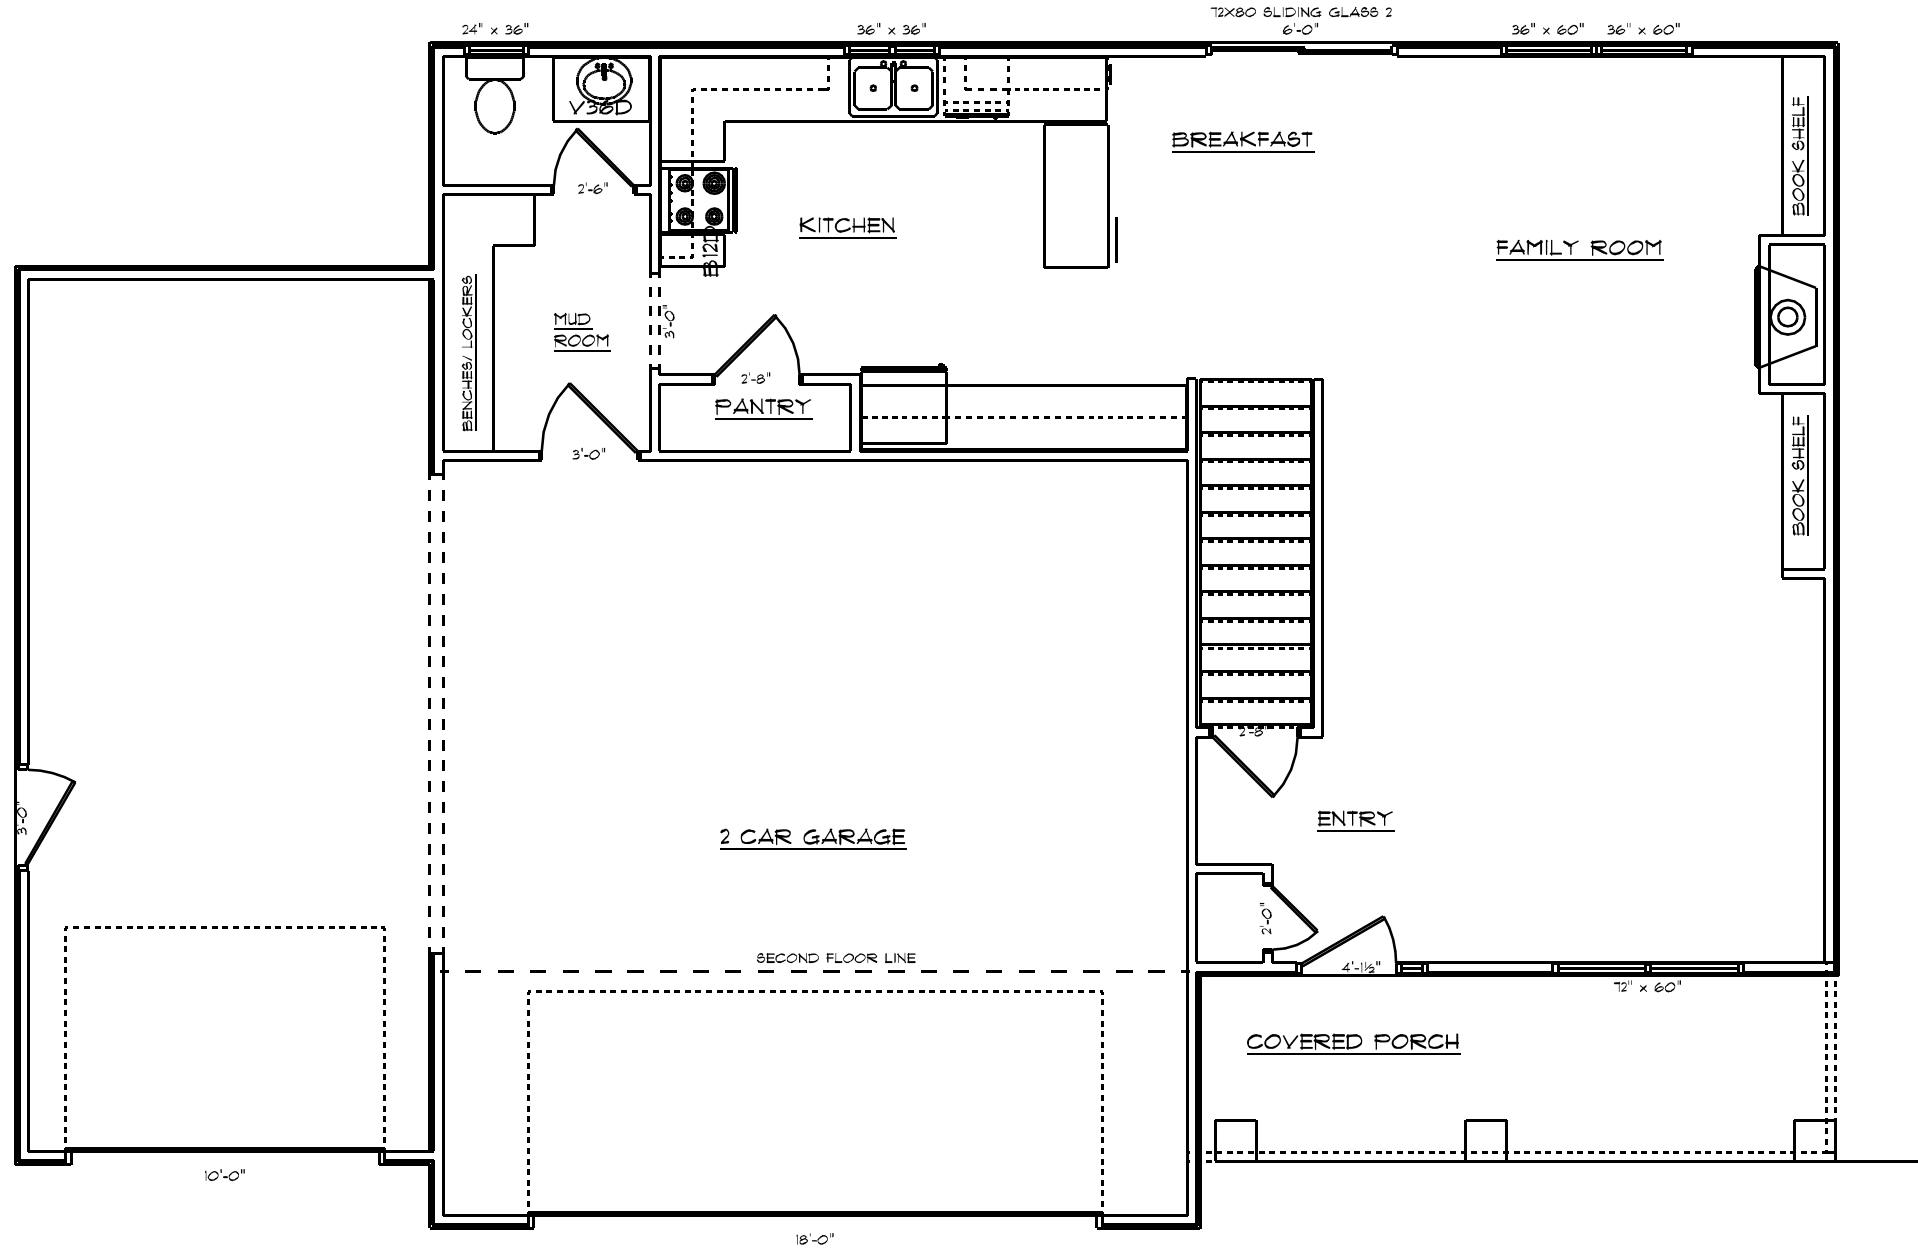

# FIRST FLOOR PLAN

SCALE: 1/4" = 1'-0"

1ST FLOOR 900'  
2ND FLOOR 1280'  
TOTAL SQ. FT. 2180'

ALL DIMENSIONS ARE MEASURED FROM EDGE OF STUD TO EDGE OF STUD

GREAT LAKES HOMES  
BERRYHILL  
3 BED 2.5 BATH


These general drawings are not produced by an Architect or Engineering firm. Before construction customer should consult a contractor or an architect to determine if these drawings need to be changed to satisfy: 1.) state or local building codes/regulations; 2.) the projects structural requirements; or 3.) existing conditions specific to the site. THE DESIGNER assumes no responsibility for claims or damages arising from errors, omissions, deficiencies or defects of the drawings.

# SECOND FLOOR PLAN

SCALE: 1/4" = 1'-0"


ALL DIMENSIONS ARE MEASURED FROM EDGE OF STUD TO EDGE OF STUD

1ST FLOOR 900'  
2ND FLOOR 1280'  
TOTAL SQ. FT. 2180'

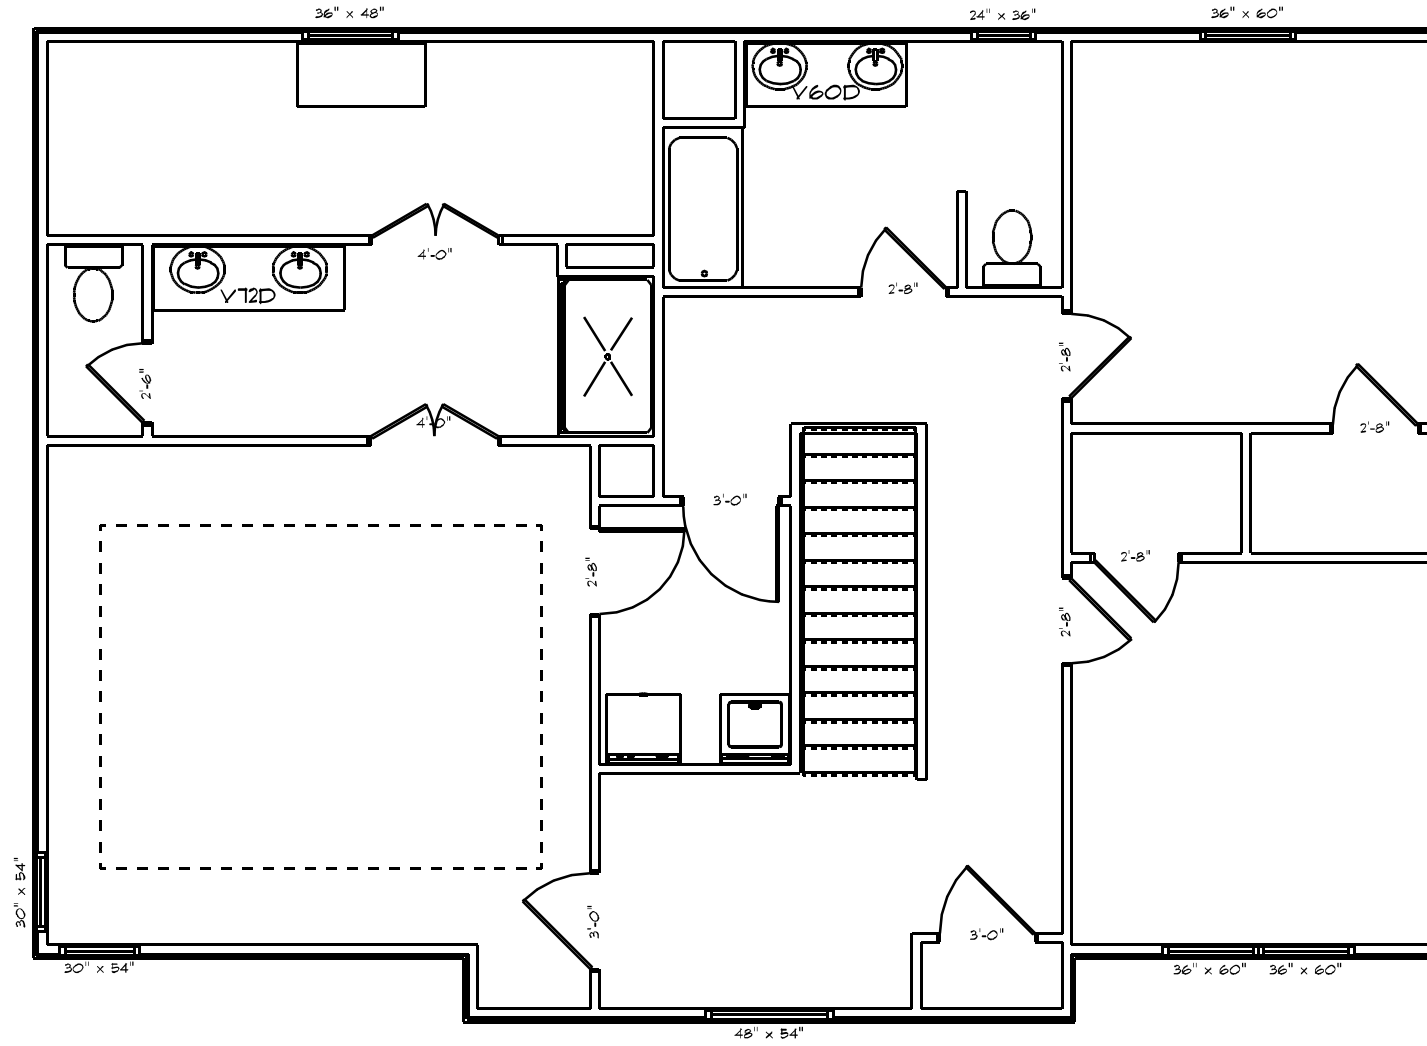

GREAT LAKES HOMES  
BERRYHILL  
3 BED 2.5 BATH

These general drawings are not produced by an Architect or Engineering firm. Before construction customer should consult a contractor or an architect to determine if these drawings need to be changed to satisfy: 1.) state or local building codes/regulations; 2.) the projects structural requirements; or 3.) existing conditions specific to the site. THE DESIGNER assumes no responsibility for claims or damages arising from errors, omissions, deficiencies or defects of the drawings.

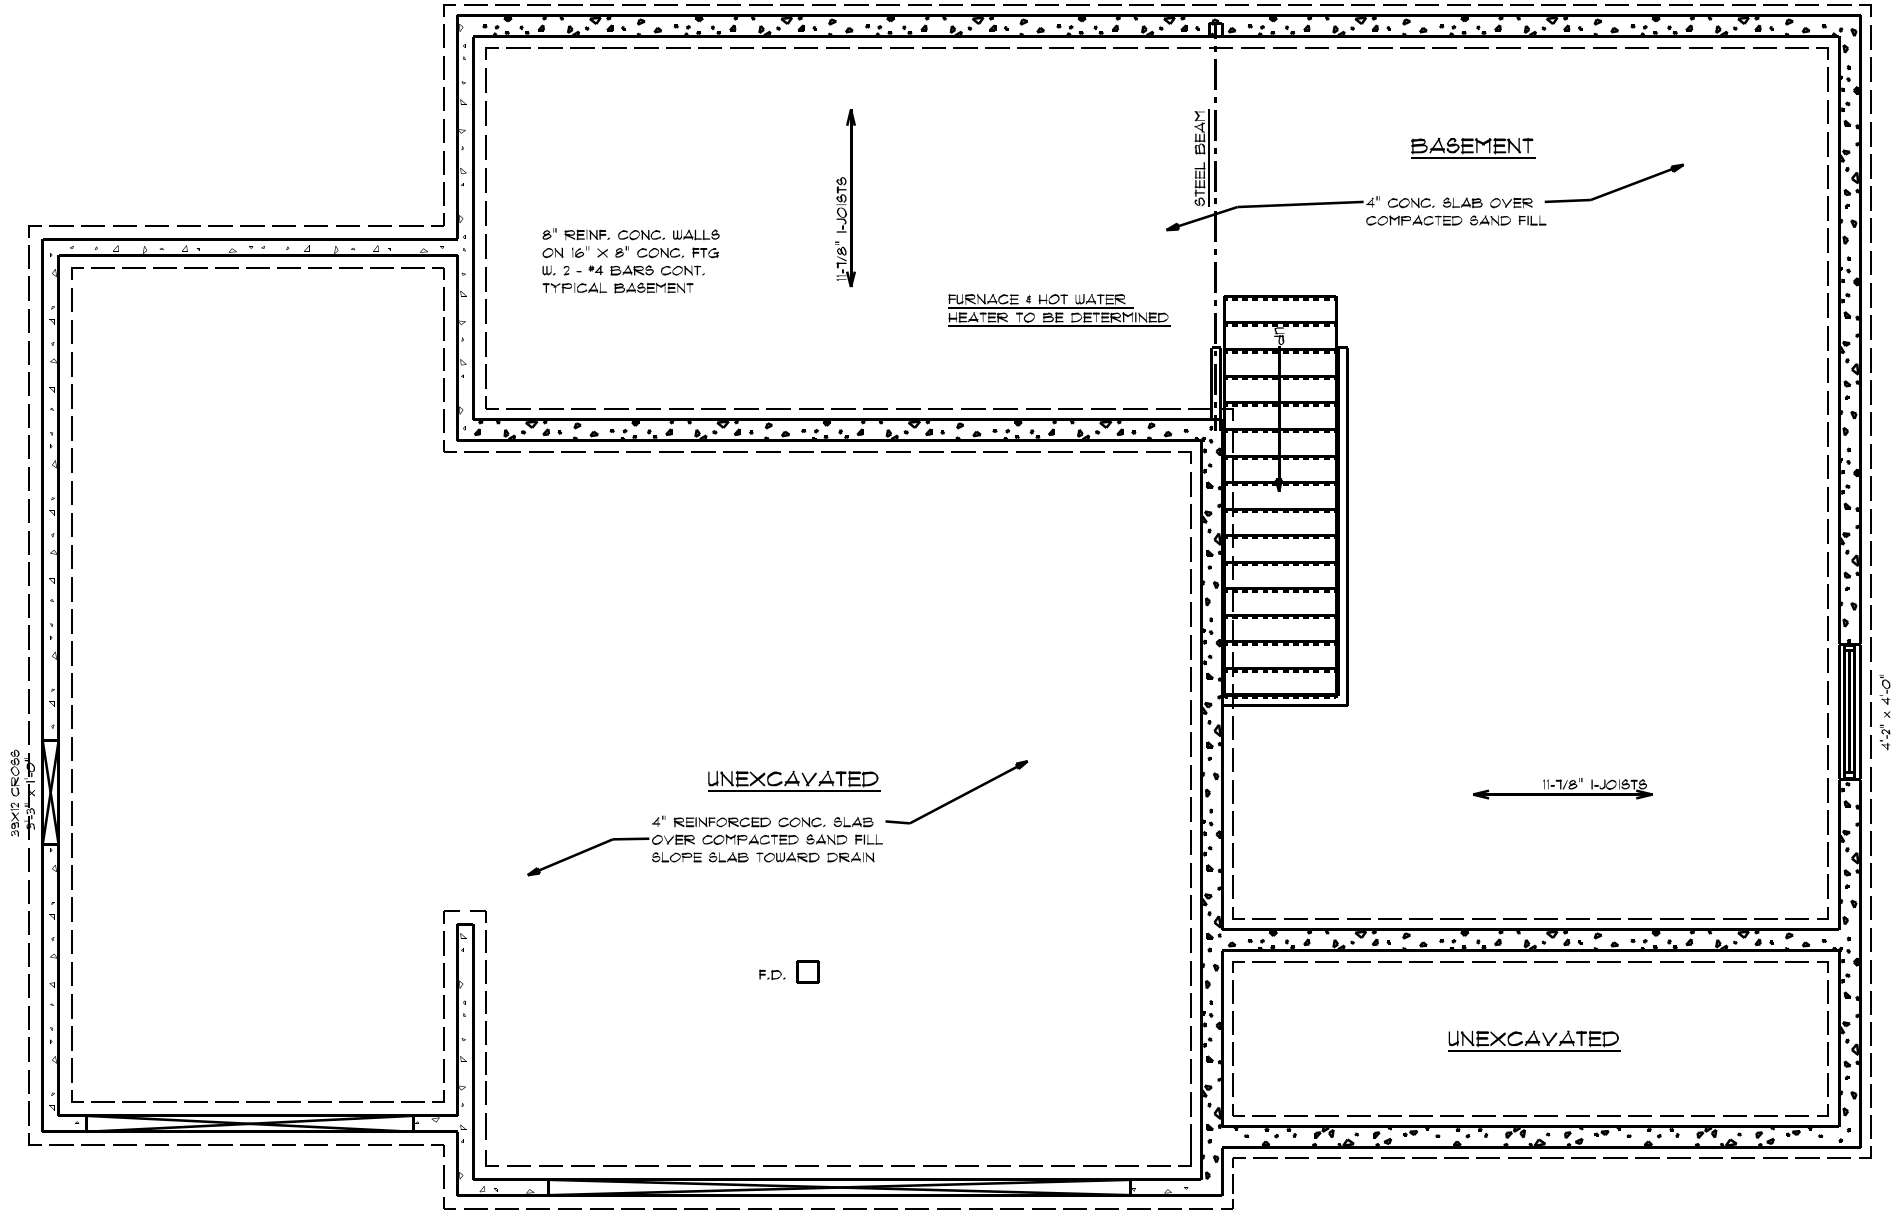

# FOUNDATION PLAN

SCALE: 1/4" = 1'-0"

GREAT LAKES HOMES  
 BERRYHILL  
 3 BED 2.5 BATH

These general drawings are not produced by an Architect or Engineering firm. Before construction customer should consult a contractor or an architect to determine if these drawings need to be changed to satisfy: 1.) state or local building codes/regulations; 2.) the projects structural requirements; or 3.) existing conditions specific to the site. THE DESIGNER assumes no responsibility for claims or damages arising from errors, omissions, deficiencies or defects of the drawings.